

Design and Visual Communication

AS 91338

Exemplar B - Excellence

AS91338: Produce working drawings to communicate technical details of a design (4 credits)

Achievement	Achievement with Merit	Achievement with Excellence
Produce working drawings to communicate technical details of a design.	Produce working drawings to clearly communicate technical details of a design.	Produce working drawings to effectively communicate technical details of a design.
Produce a set of related 2D instrumental working drawings that communicate technical details showing complex visual information.	Produce a set of working drawings that clearly communicate technical details showing complex visual information.	Produce a coherent set of working drawings that effectively communicate technical details showing complex visual information.
Demonstrate an ability to use drawing conventions in a working drawing.	Demonstrate an ability to apply drawing conventions appropriately to working drawings.	Demonstrate an ability to apply drawing conventions appropriately to working drawings.

E

COMMENTS:

A coherent set of 2-D working drawings has been produced that effectively communicates complex visual information. The drawing shows a plan view, elevations and an enlarged cross section at 1:20 scale.

The plan view clearly communicates technical details in the form of room fittings, door swings and windows. The elevations clearly indicate exterior materials, windows and doors. Because the cross section is drawn at 1:20 it clearly and effectively shows the construction of the building.

All the drawings are referenced and linked to one another.

Conventions are shown correctly and enough are applied appropriately for this type of drawing.

The drawings have been drawn using standard scales: 1:50 & 1:20.


TITLE: FLOOR PLAN

NAME:

DATE: 20-9-2014

SCALE: 1:50

SHEET ONE OF FOUR

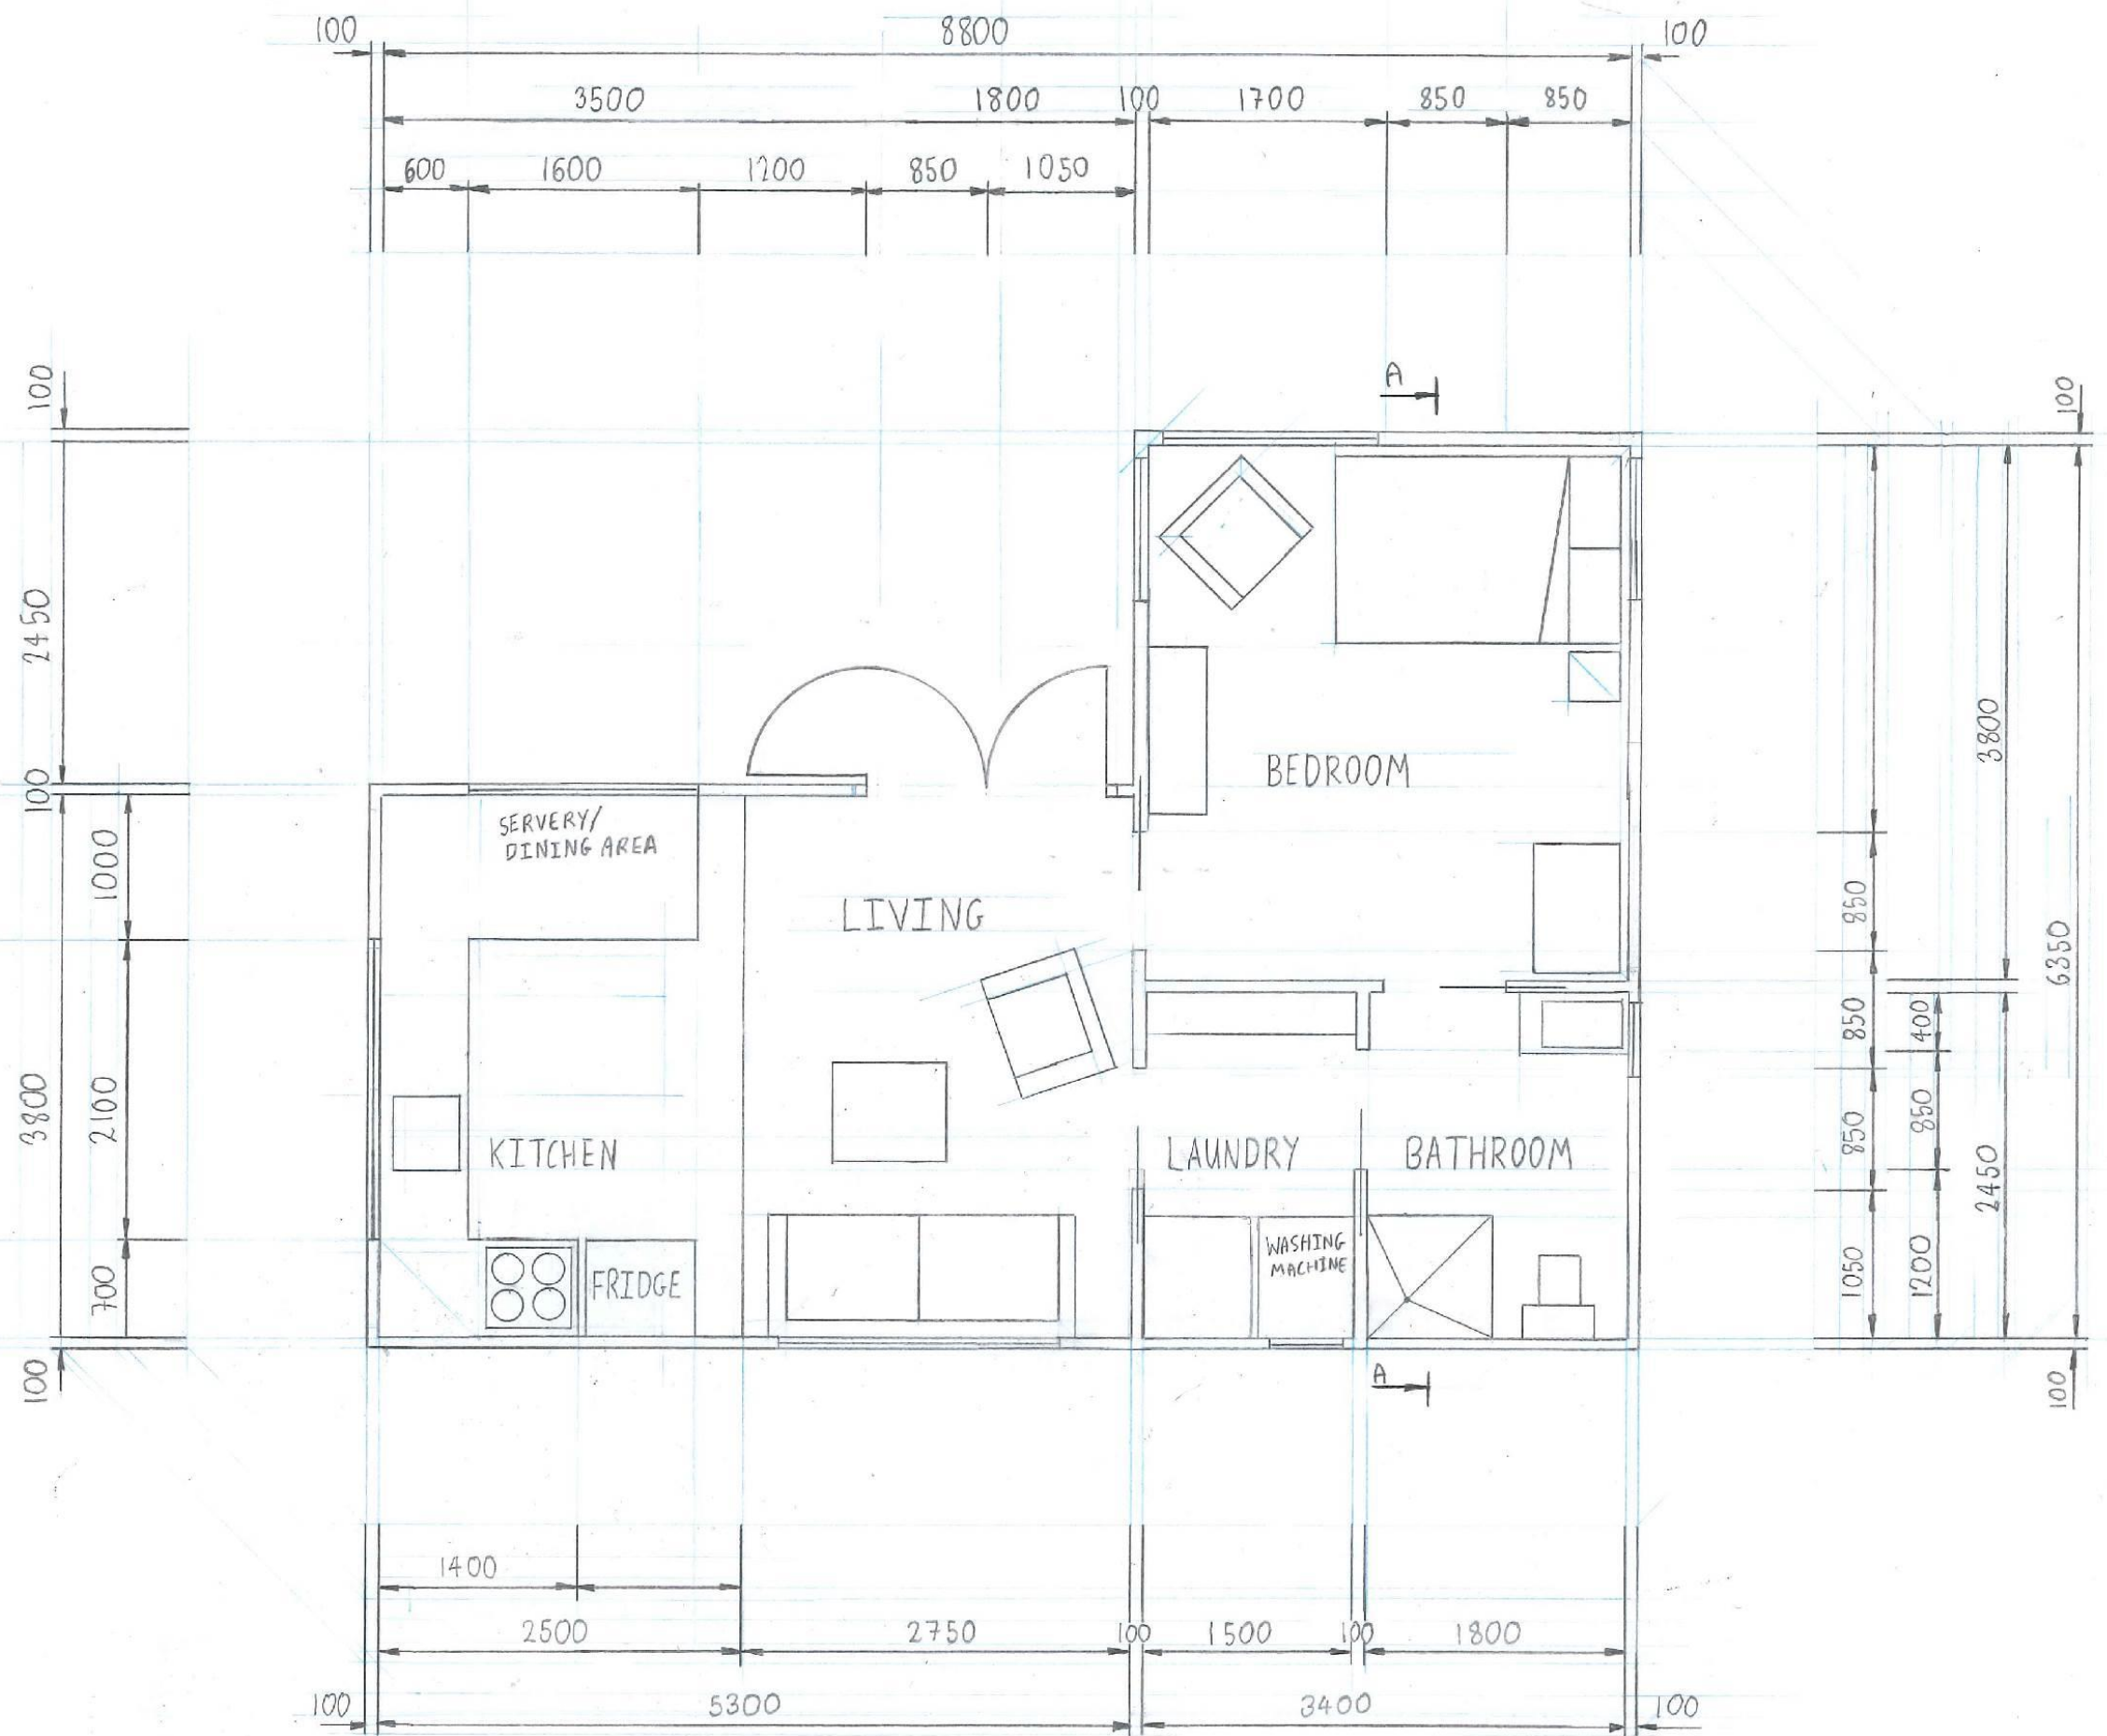

NZQA
Assessed

NZQA
Assessed


TITLE: EAST AND WEST
ELEVATION

NAME: 1


DATE: 2-10-2014

SCALE: 1:50

SHEET TWO OF FOUR

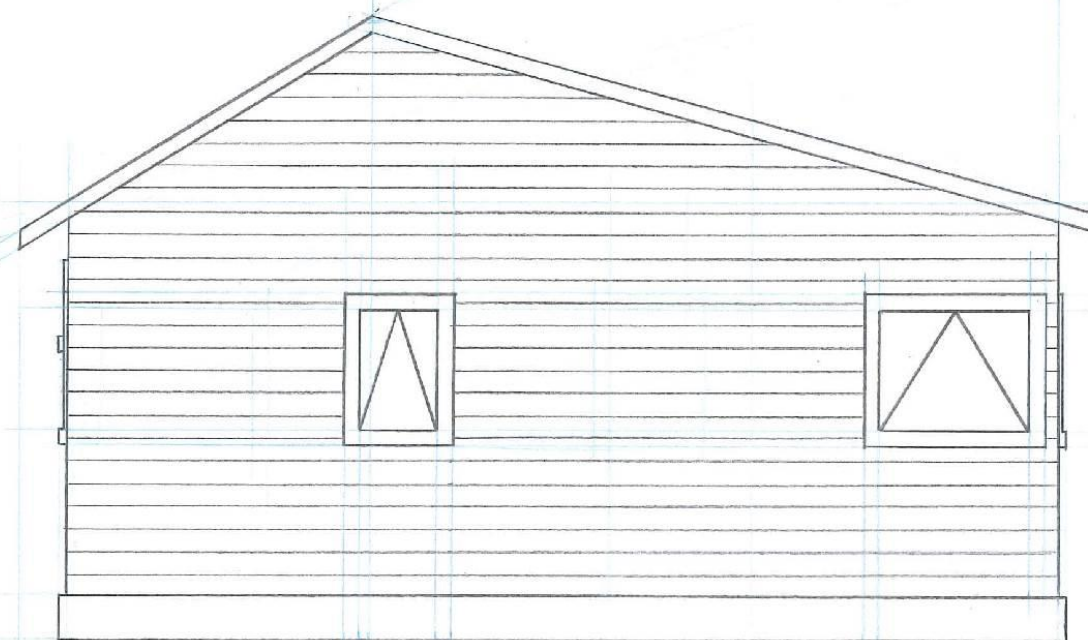

EAST ELEVATION

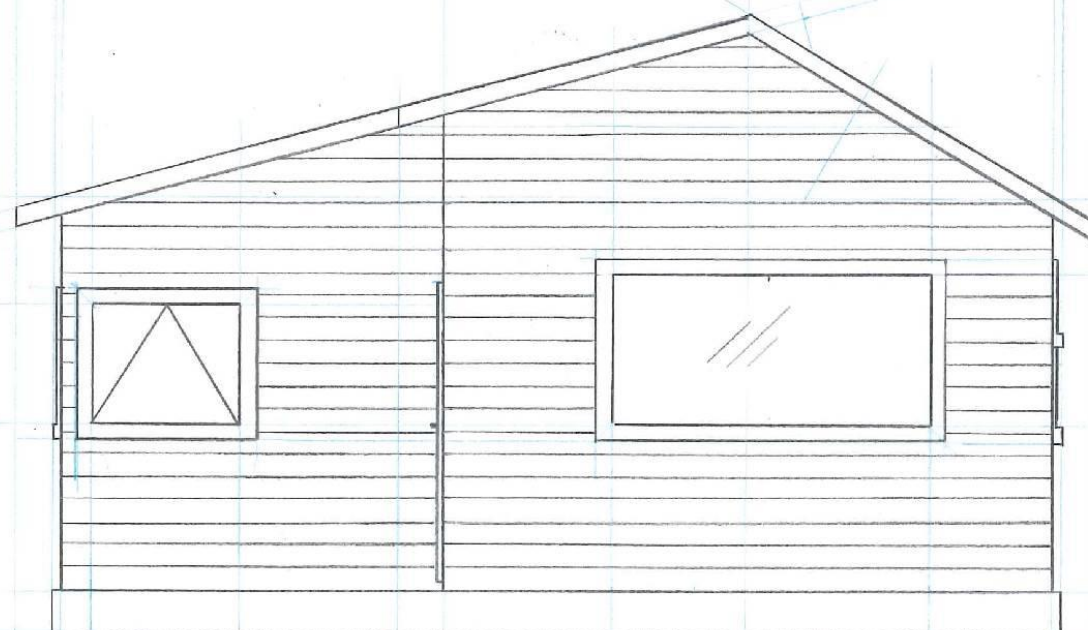

WEST ELEVATION

NZQA
Assessed

NZQA
Assessed


TITLE: NORTH AND SOUTH
ELEVATION

NAME:


DATE: 28-9-2014

SCALE: 1:50

SHEET THREE OF FOUR

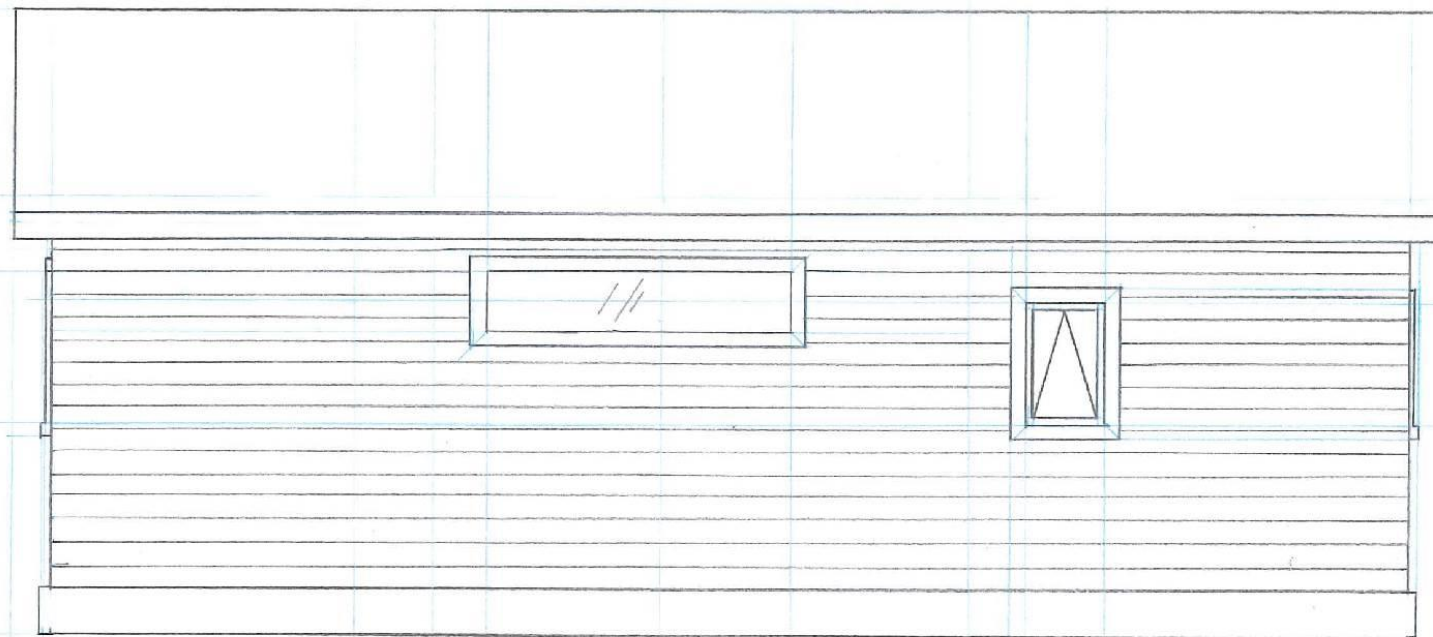

SOUTH ELEVATION

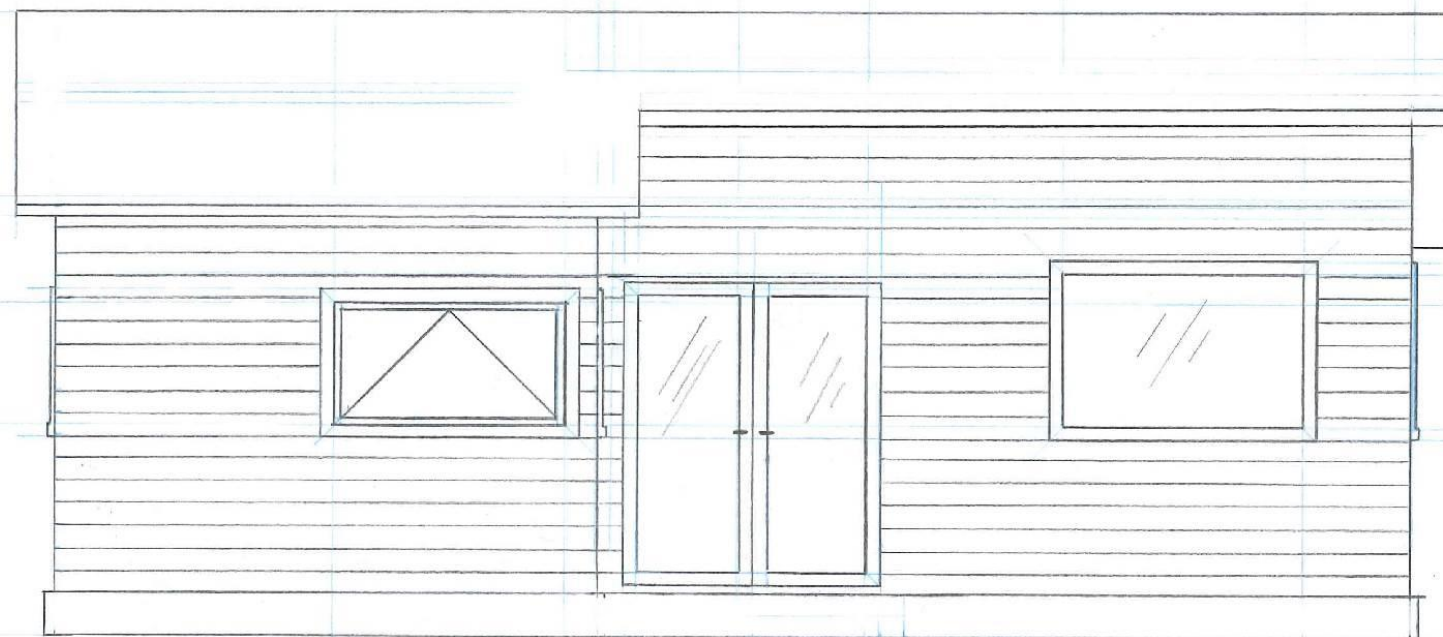

NORTH ELEVATION

NZQA
Assessed

NZQA
Assessed

TITLE: SECTION AA

NAME: 1

DATE: 3-11-2014

SCALE: 1:20

SHEET FOUR OF FOUR

