

Design and Visual Communication

AS 91338

Exemplar C - Merit

AS91338: Produce working drawings to communicate technical details of a design (4 credits)

Achievement	Achievement with Merit	Achievement with Excellence
Produce working drawings to communicate technical details of a design.	Produce working drawings to clearly communicate technical details of a design.	Produce working drawings to effectively communicate technical details of a design.

Produce a set of related 2D instrumental working drawings that communicate technical details showing complex visual information .	Produce a set of working drawings that clearly communicate technical details showing complex visual information.	Produce a coherent set of working drawings that effectively communicate technical details showing complex visual information.
Demonstrate an ability to use drawing conventions in a working drawing.	Demonstrate an ability to apply drawing conventions appropriately to working drawings.	Demonstrate an ability to apply drawing conventions appropriately to working drawings.



A set of 2D working drawings has been produced that shows complex detailed visual information. The drawings are complete and detailed, and clearly communicate information about the holiday home. The drawings are labelled and referenced (linked) to each other, making them a coherent set of drawings. However, to allow this design to communicate the design more effectively, some enlarged technical details are needed to help communicate the construction of the design.

Conventions are shown correctly and are applied appropriately for this type of drawing.

PROPOSED HOLIDAY HOME FOR:

LOT 88
D.P. S/19761
ONEMANA DRIVE
ONEMANA

LOT 87

SITE INFORMATION:

R.L. - 0.300

30.20m 030°

+ U/G POWER SUPPLY

ONEMANA DRIVE

6.0m

28.54m 030°

R.L. 0.00

PROPOSED
HOLIDAY HOME


1.2

1.8

6.0m

R.L. - 0.700




LOT 89

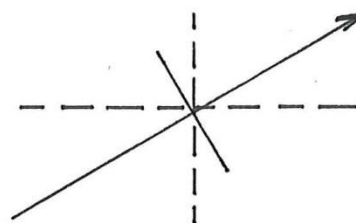

SCALE: 1:100

HOLIDAY HOME : SITE PLAN





Nº 1 of 5


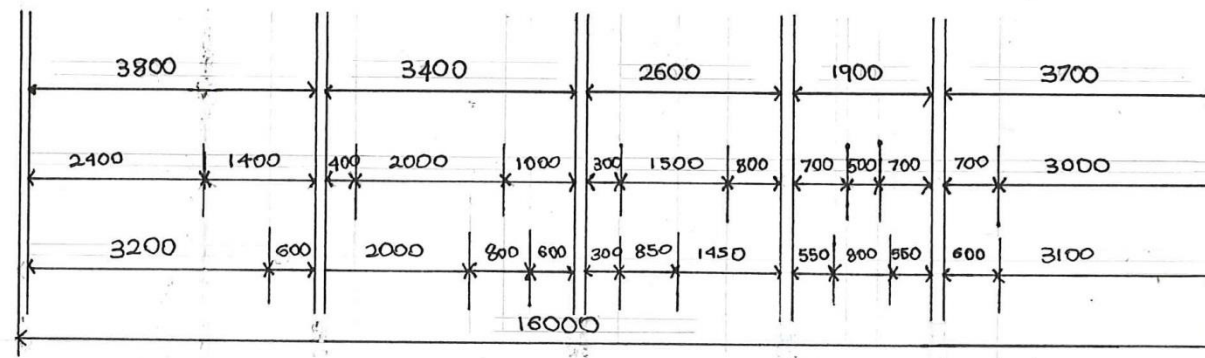
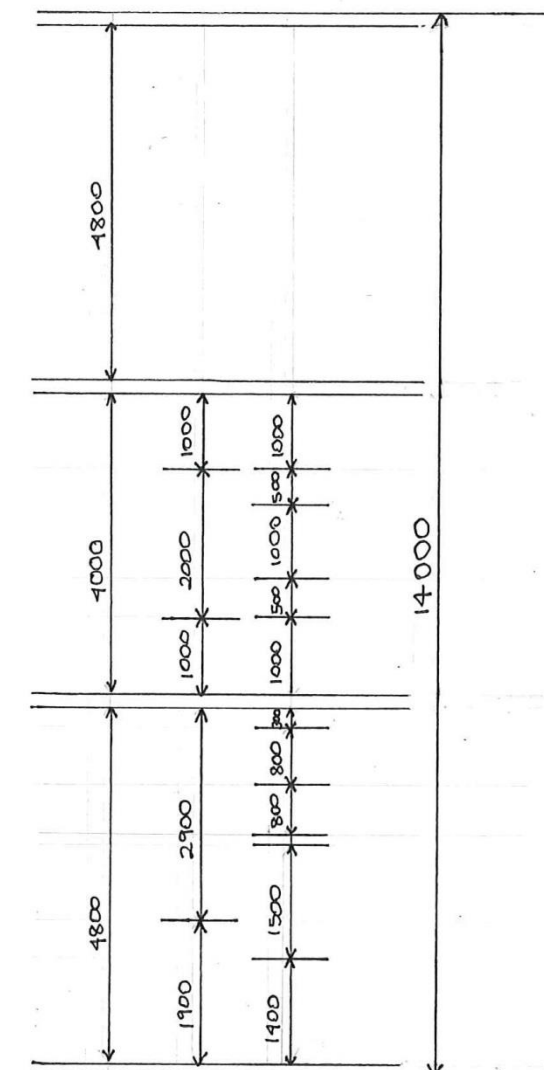
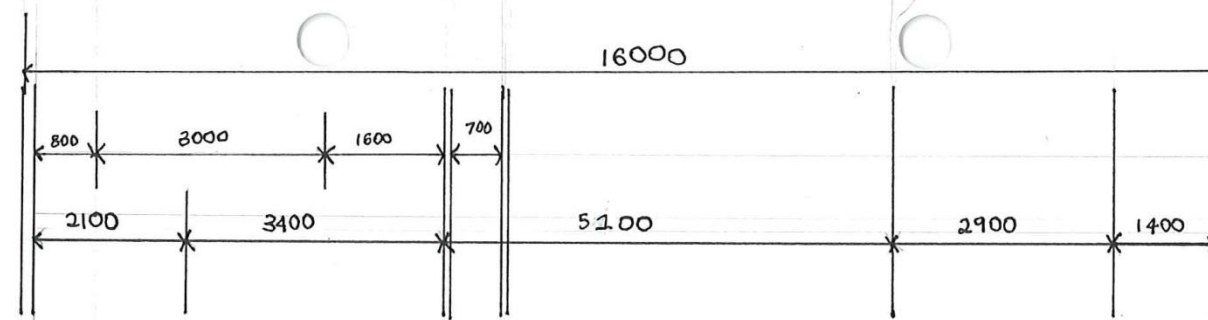


ALL SIZES IN MM
ALL WALL THICKNESSES
ARE 100MM
ALL GLAZING TO COMPLY WITH
NZS 4223

Nº 245

NZQA
Assessed
WITH
NZQA
assessed

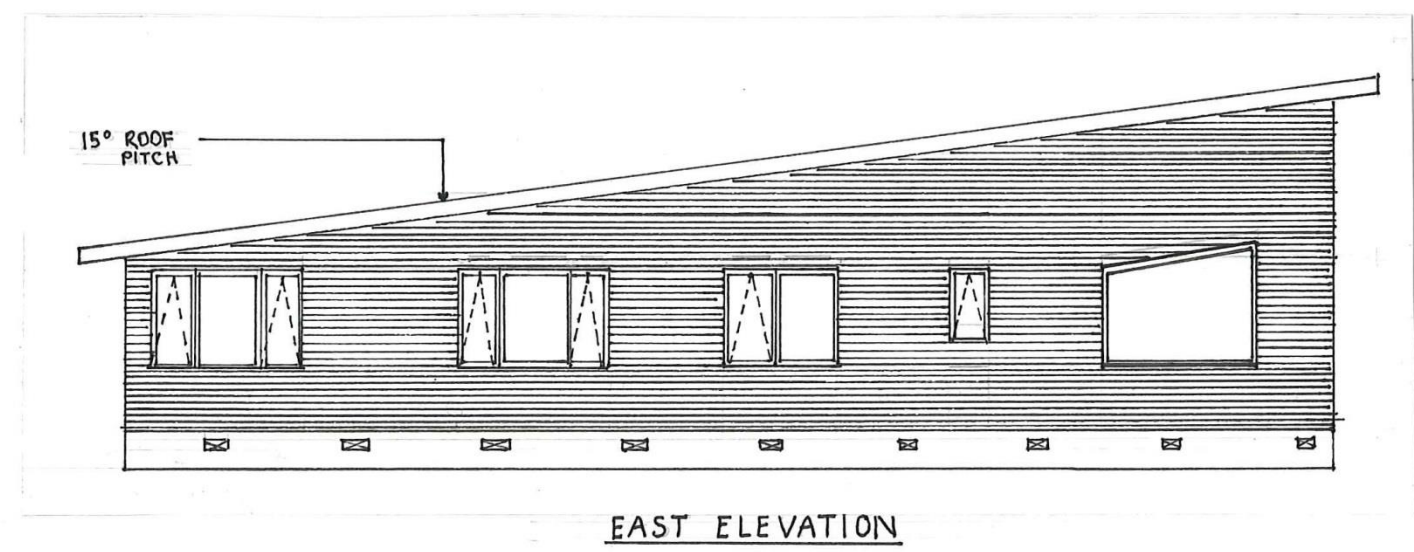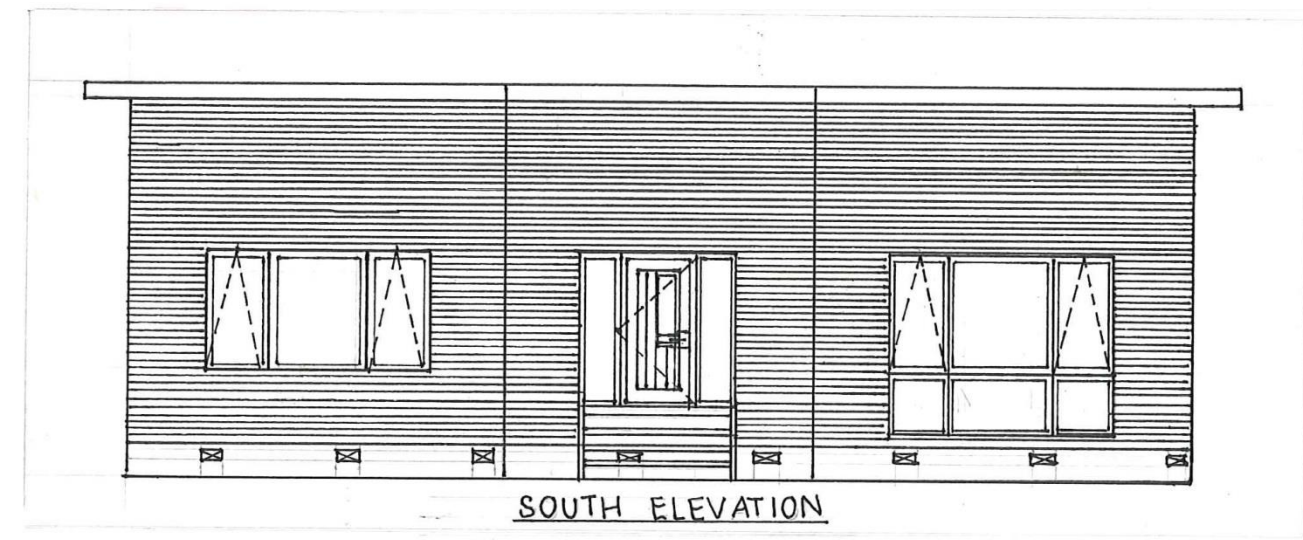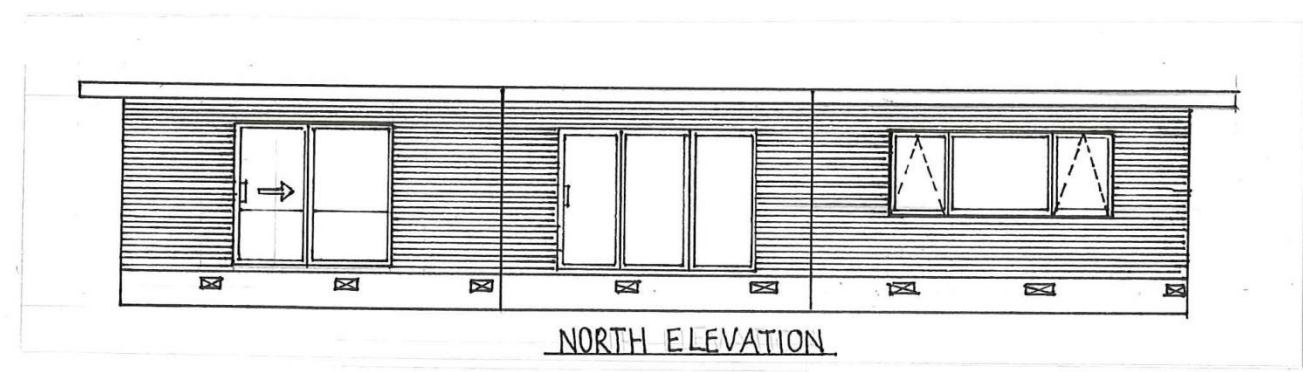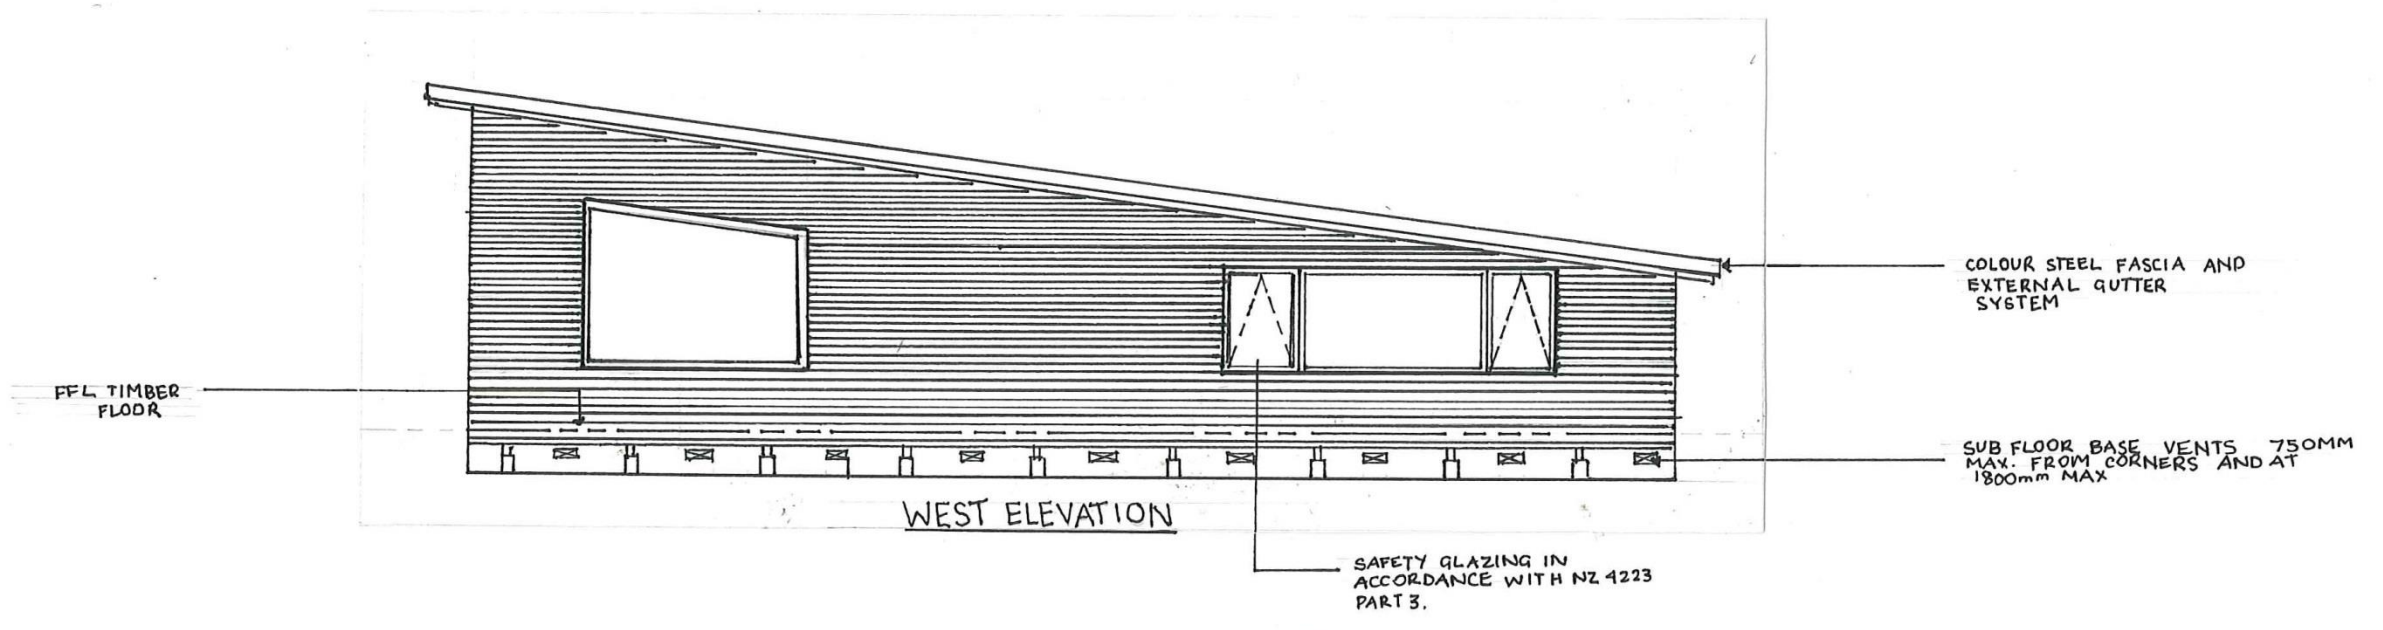

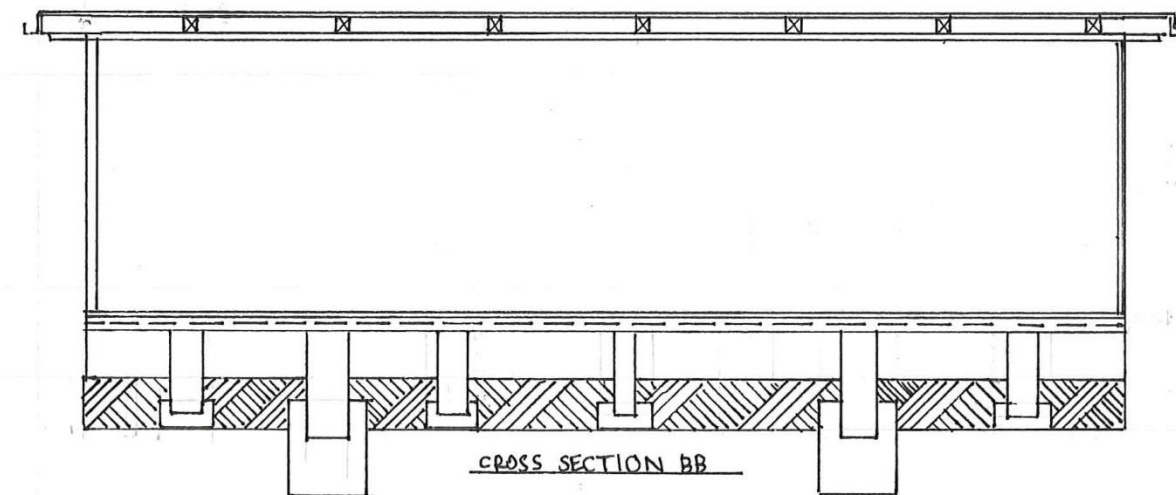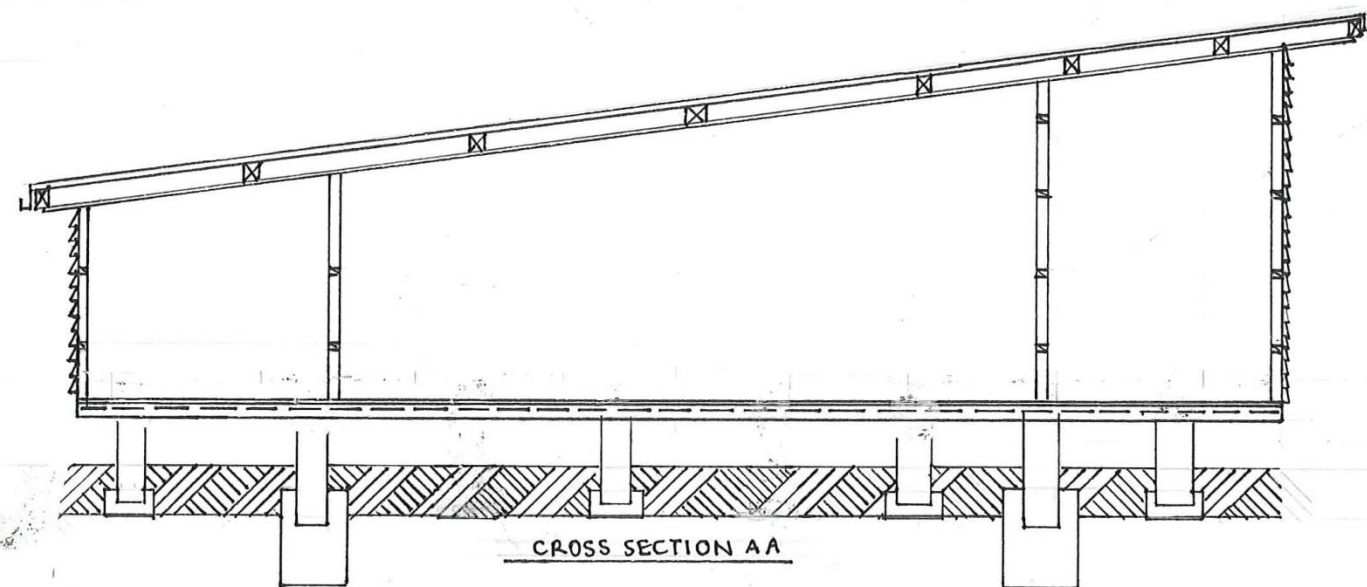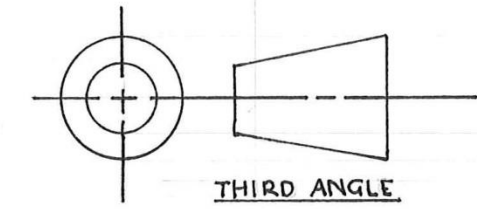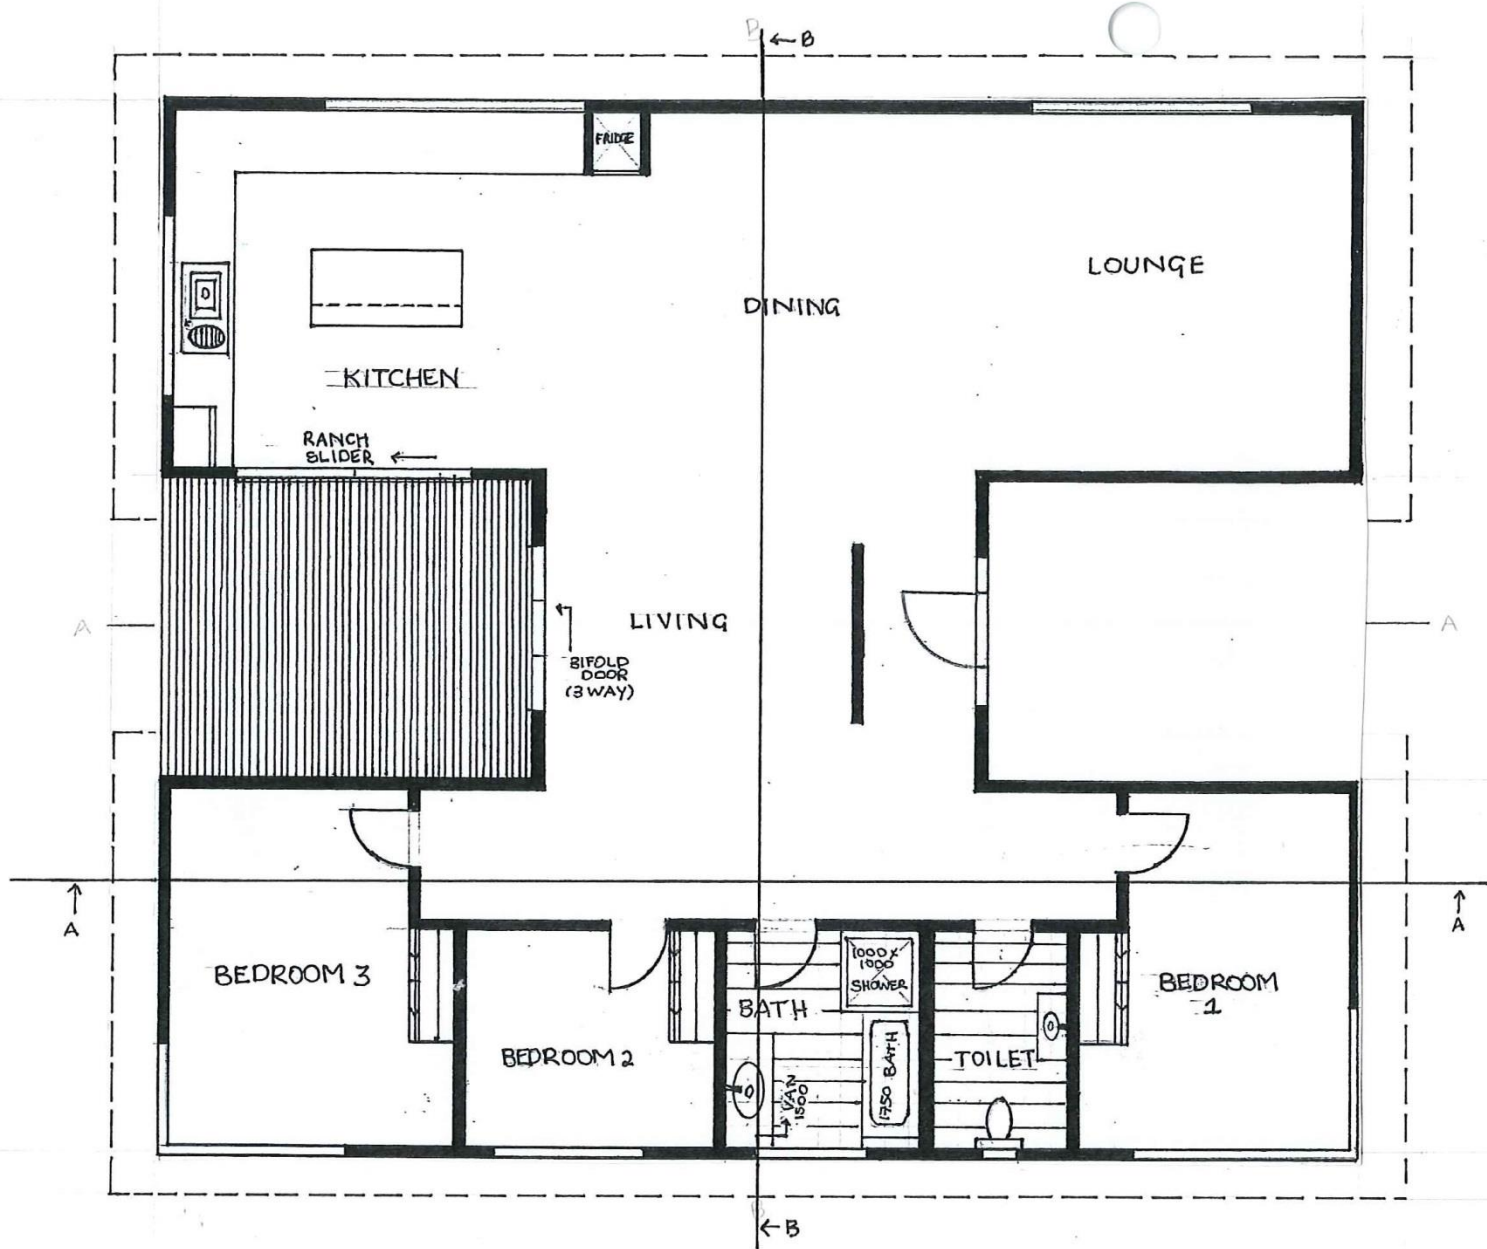

SCALE: 1:100

ONEMANA HOLIDAY HOME: SECTION VIEW

Nº 5 of 5